


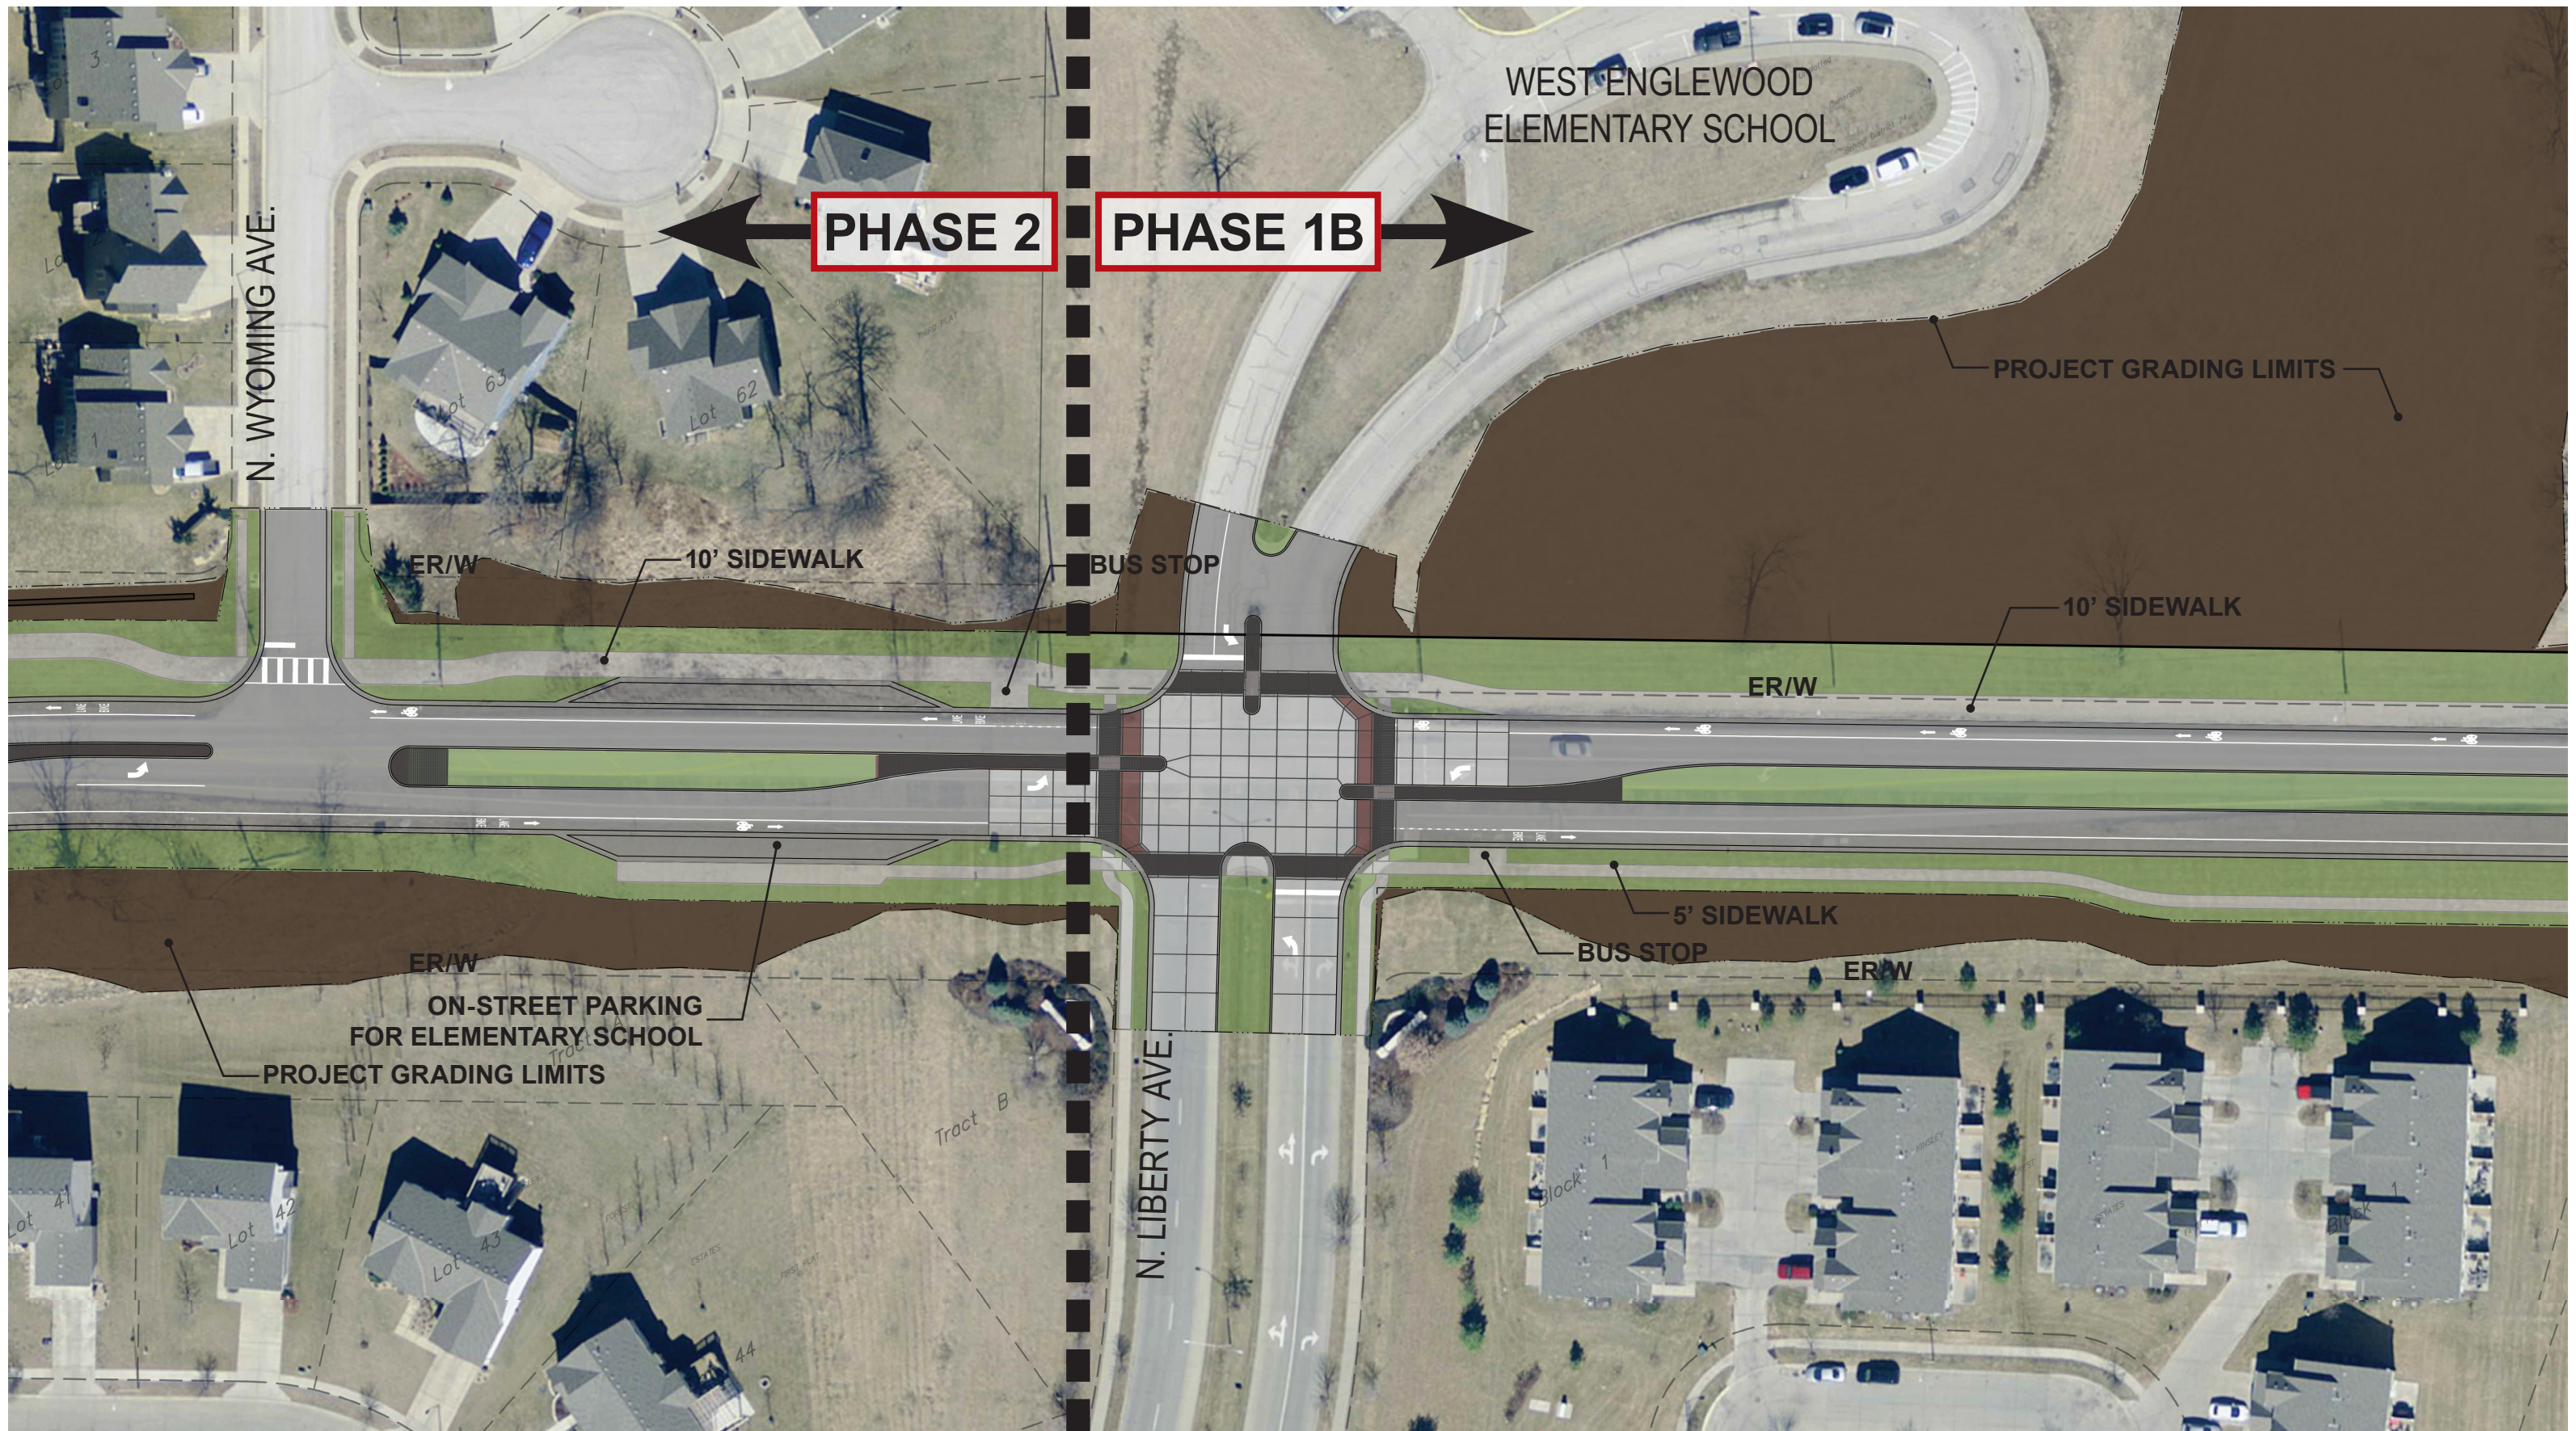

PHASE 2

PHASE 1B

WEST ENGLEWOOD
ELEMENTARY SCHOOL

N. WYOMING AVE.

PROJECT GRADING LIMITS

ER/W

10' SIDEWALK

BUS STOP

10' SIDEWALK

ER/W

ER/W

ON-STREET PARKING
FOR ELEMENTARY SCHOOL

PROJECT GRADING LIMITS

5' SIDEWALK

BUS STOP

ER/W

N. LIBERTY AVE.

Tract B

Block 1

OLSSON
ASSOCIATES

N. LIBERTY AVENUE INTERSECTION

ENGLEWOOD BOULEVARD :: Kansas City, Clay County, Missouri

03-07-2018

